



PROJECT TITLE

남양주 다산진건지구
B-4BL 공동주택 건설공사



NOTE.

REV.	DATE	DESCRIPTION OF REASON	NAME

DRAWING TITLE

근린생활시설/경비실#1
평면도-2

DATE 2017. 09 . SCALE A1 1/150 A3 1/300

FILE NAME

APPROVED BY


SUBMITTED BY

CHECKED BY


DRAWN BY

DRAWING NO.

A-2302

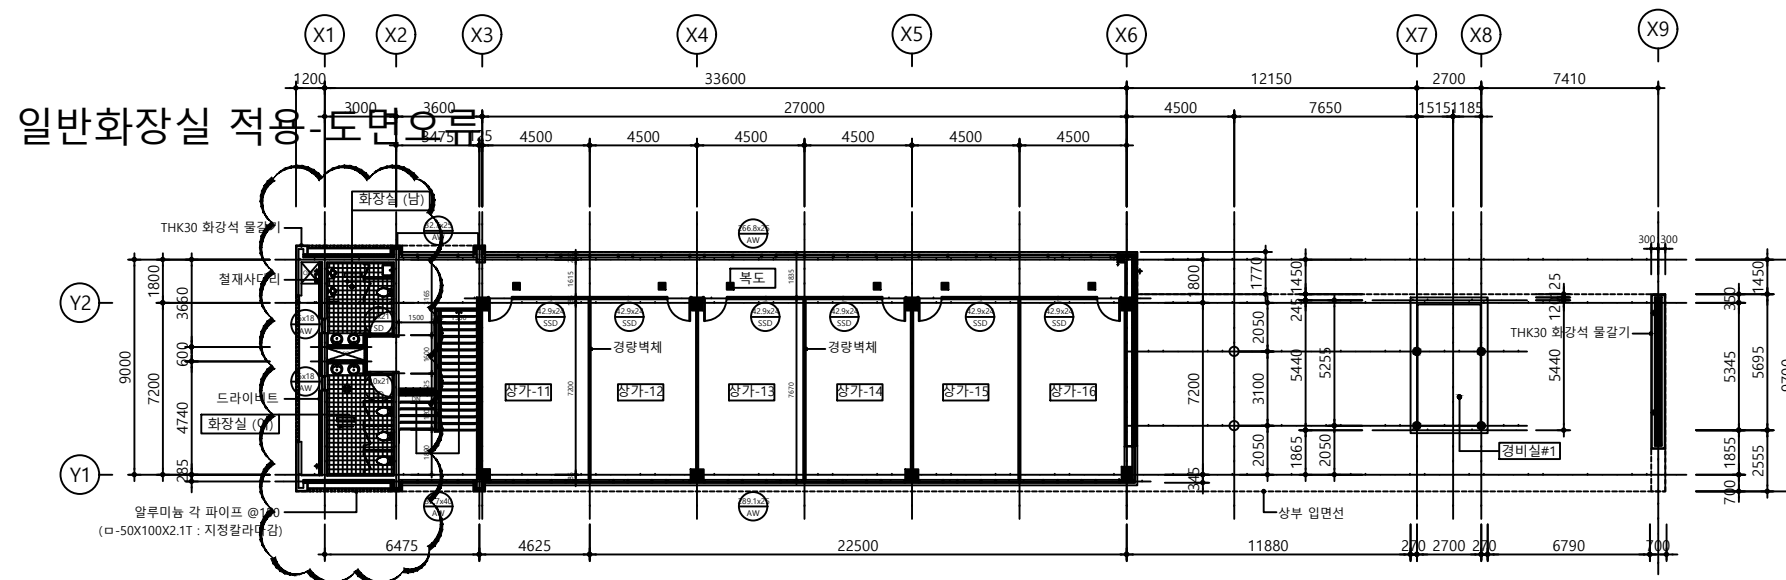

1 근린생활시설 2층 평면도
축척 : A1 : 1/ 150
A3 : 1/ 300

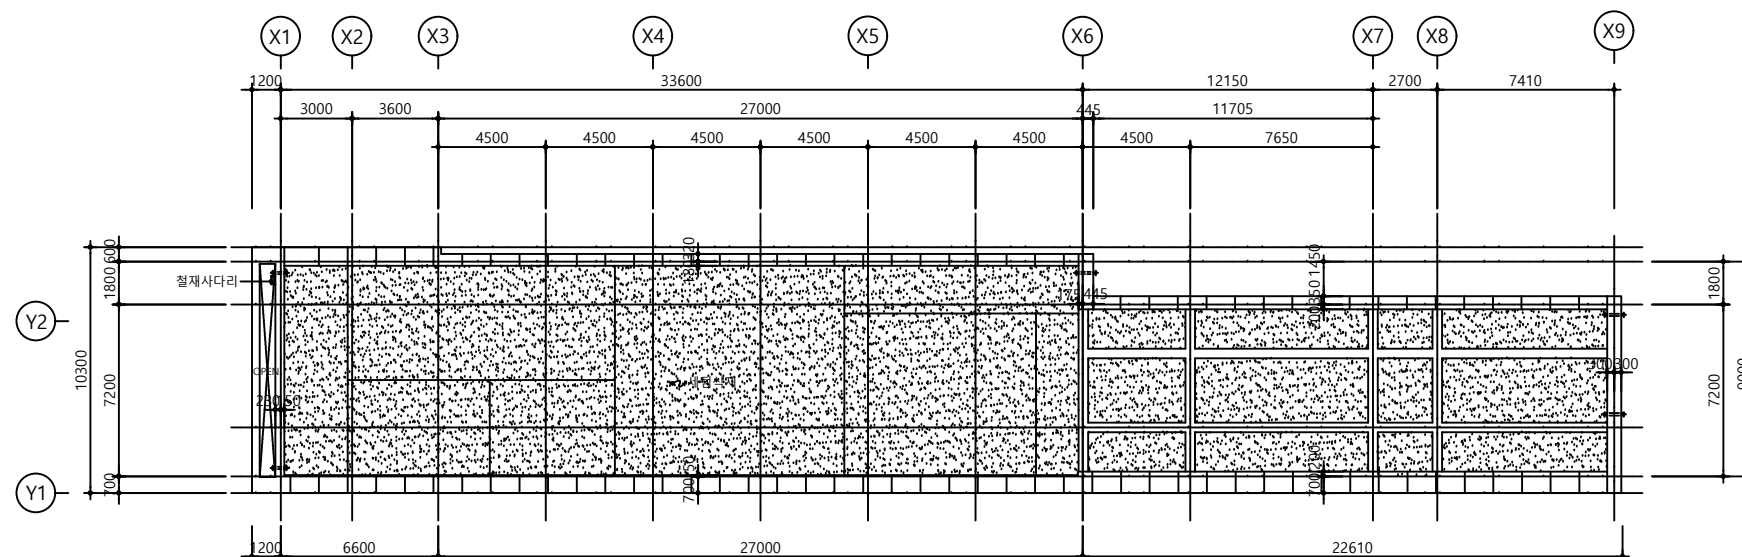

2 근린생활시설 지붕 평면도
축척 : A1 : 1/ 150
A3 : 1/ 300

REV.	DATE	DESCRIPTION OF REASON	NAME

DRAWING TITLE
근린생활시설/경비실#1 평면도-1

DATE	SCALE	A1	A3
2017. 09 .		1/150	1/300

FILE NAME

APPROVED BY

SUBMITTED BY

CHECKED BY


DRAWN BY

DRAWING NO.

A-2301

부속동
근린생활시설

근린생활시설 대지경계선

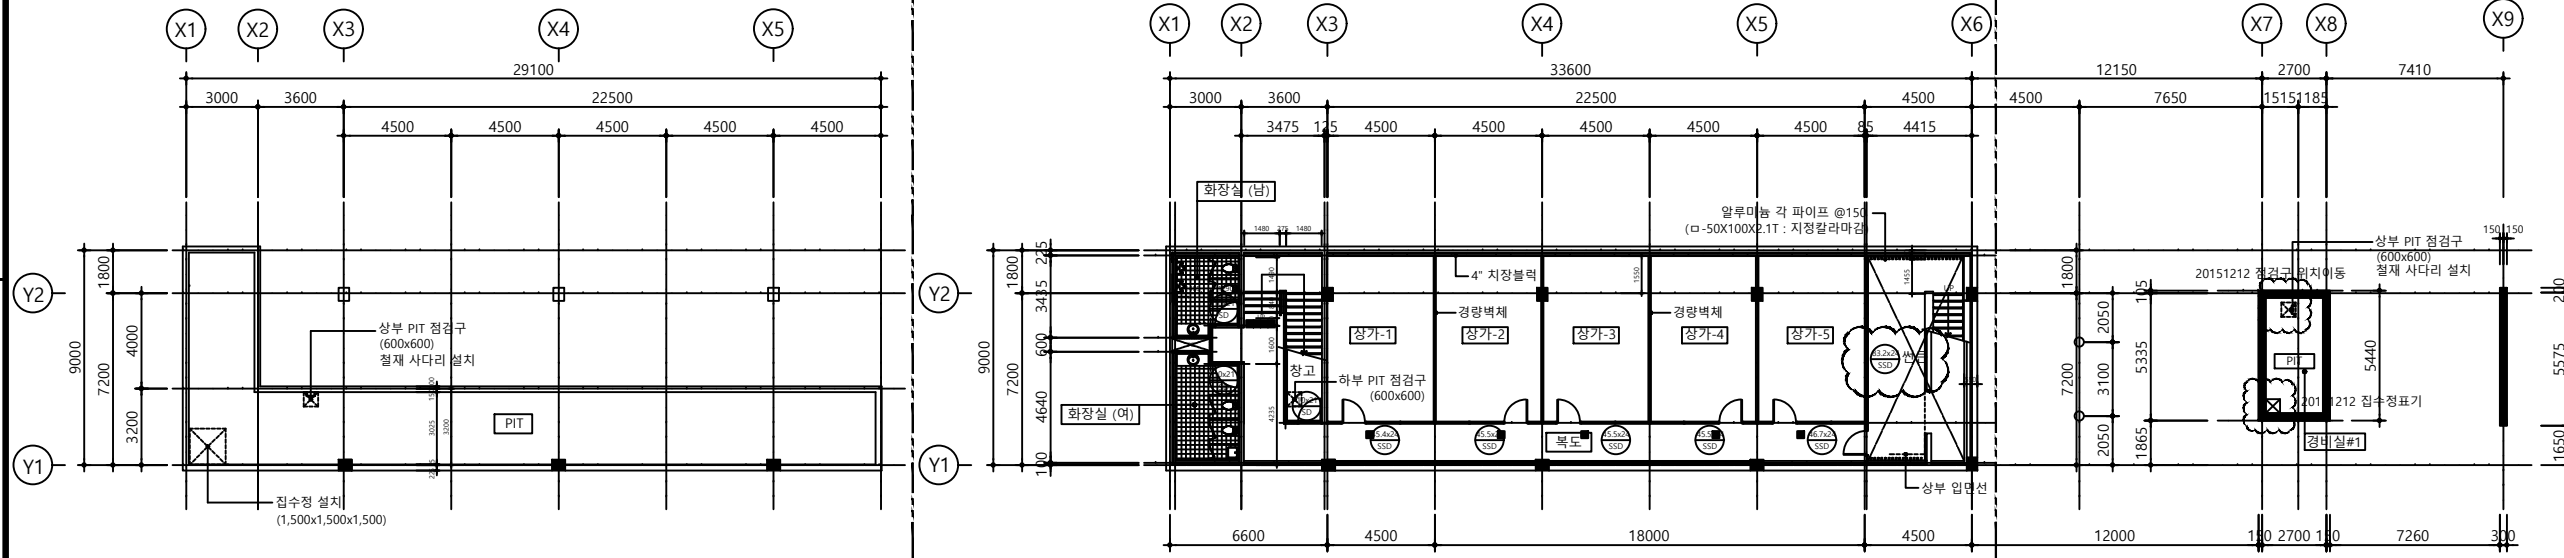


1 근린생활시설 PIT층 평면도

축척 : A1 : 1/ 150
A3 : 1/ 300

2 근린생활시설 지하1층 평면도

축척 : A1 : 1/ 150
A3 : 1/ 300

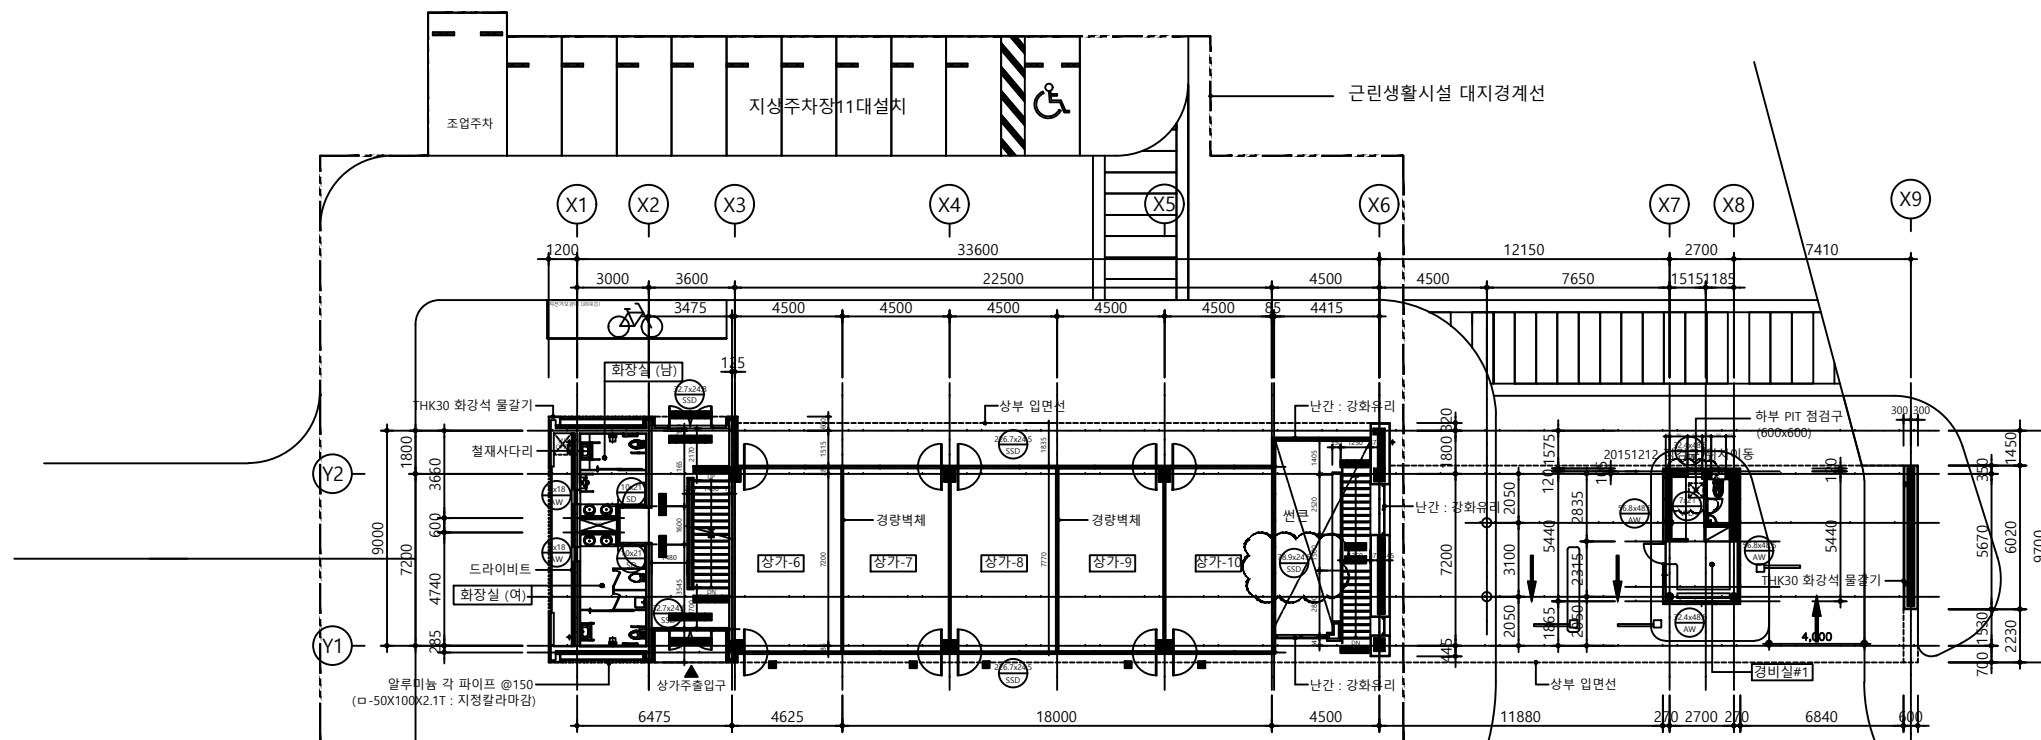


3 근린생활시설 1층 평면도

축척 : A1 : 1/ 150
A3 : 1/ 300

4 경비실#1 평면도

축척 : A1 : 1/ 150
A3 : 1/ 300

근린생활시설 면적 산출표

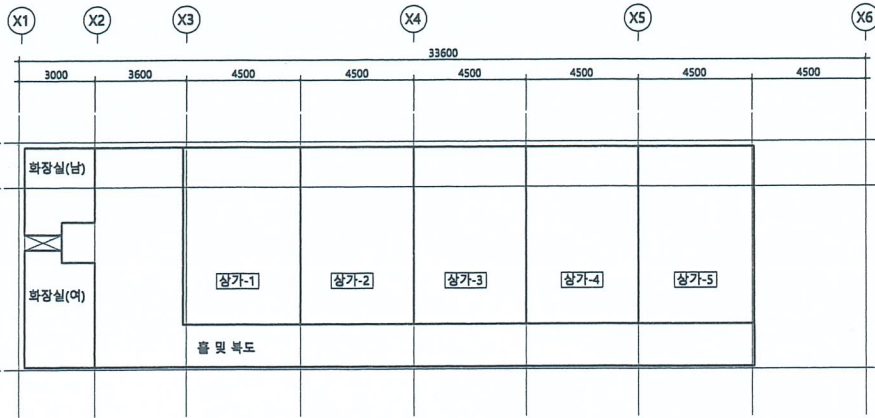


1 근린생활시설 지하1층 면적 산출표

축척 :

A1 : 1/ 150

A3 : 1/ 300

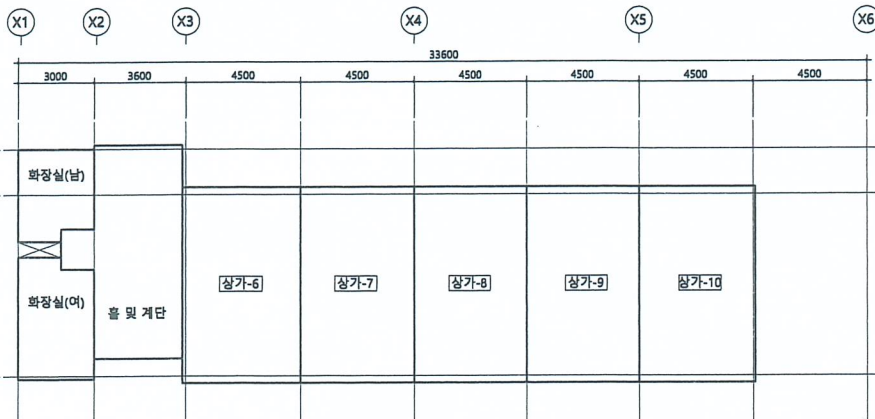


2 근린생활시설 1층 면적 산출표

축척 :

A1 : 1/ 150

A3 : 1/ 300

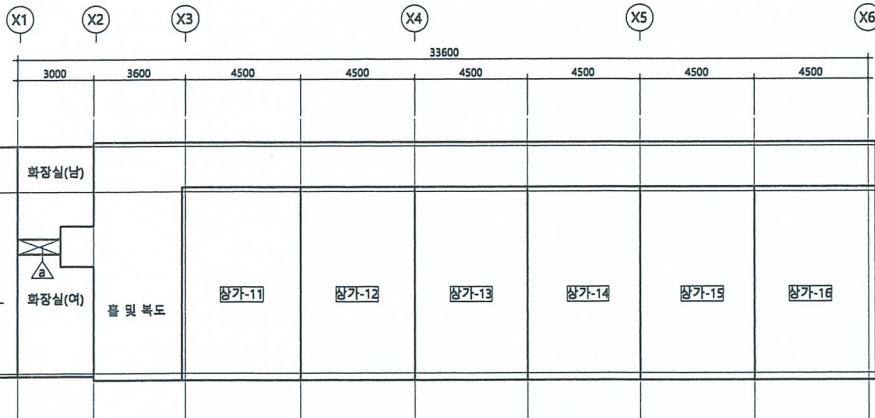

3 근린생활시설 2층 면적 산출표

축척 :

A1 : 1/ 150

A3 : 1/ 300

구분				산식		산출면적		구분				산식		산출면적		
생활시설 하1층	①	상가-1	CAD구적계산	32.38	③	상가-6	CAD구적계산	35.94	③	상가-11	CAD구적계산	35.43	③	상가-12	CAD구적계산	34.47
		상가-2	CAD구적계산	31.50		상가-7	CAD구적계산	34.97		상가-13	CAD구적계산	34.47				
		상가-3	CAD구적계산	31.50		상가-8	CAD구적계산	34.97		상가-14	CAD구적계산	34.47				
		상가-4	CAD구적계산	31.50		상가-9	CAD구적계산	34.97		상가-15	CAD구적계산	34.47				
		상가-5	CAD구적계산	32.09		상가-10	CAD구적계산	35.63		상가-16	CAD구적계산	36.65				
	소계			158.97	소계			176.48	소계			209.96				
	공용면적 하1층	②	홀 및 계단	CAD구적계산	70.27	④	홀 및 계단	CAD구적계산	31.50	④	홀 및 복도	CAD구적계산	83.83	④	화장실(남)	CAD구적계산
화장실(남)			CAD구적계산	8.89	화장실(남)		CAD구적계산	10.34	화장실(여)		CAD구적계산	13.94				
화장실(여)			CAD구적계산	12.22	화장실(여)		CAD구적계산	13.94	소계			108.11				
								2층 바닥면적			CAD구적계산	318.07				
								설비면적			CAD구적계산	8.69				
소계			91.38	소계			55.78	소계			326.76					


구분	구분
어린이집	유아실-1
	유아실-2
	화장실-1
	영아실-1
	영아실-2
	화장실-2
어린이집	유아실
	교구창고
	교사/교계실
	화장실

다산진건B4블록 단지내상가 평면도

- 단지내상가 지하1층



- 단지내상가 1층

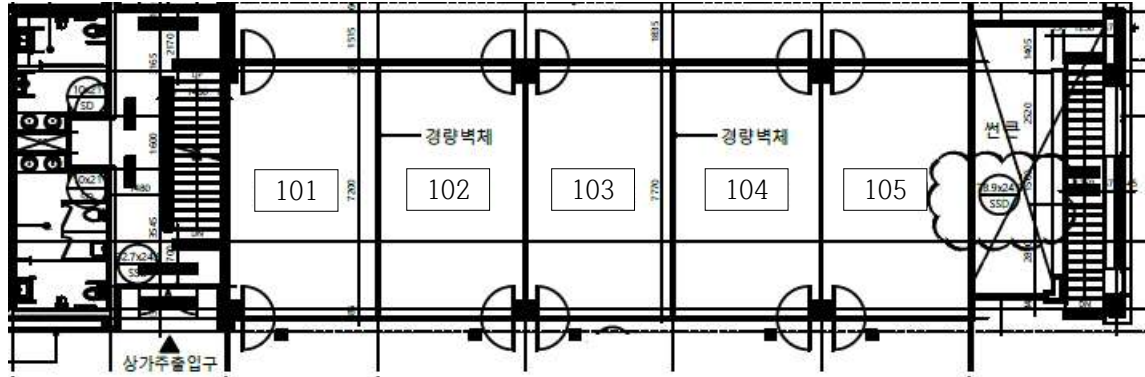

- 단지내상가 2층

